


FLOOR PLAN
SCALE: NTS

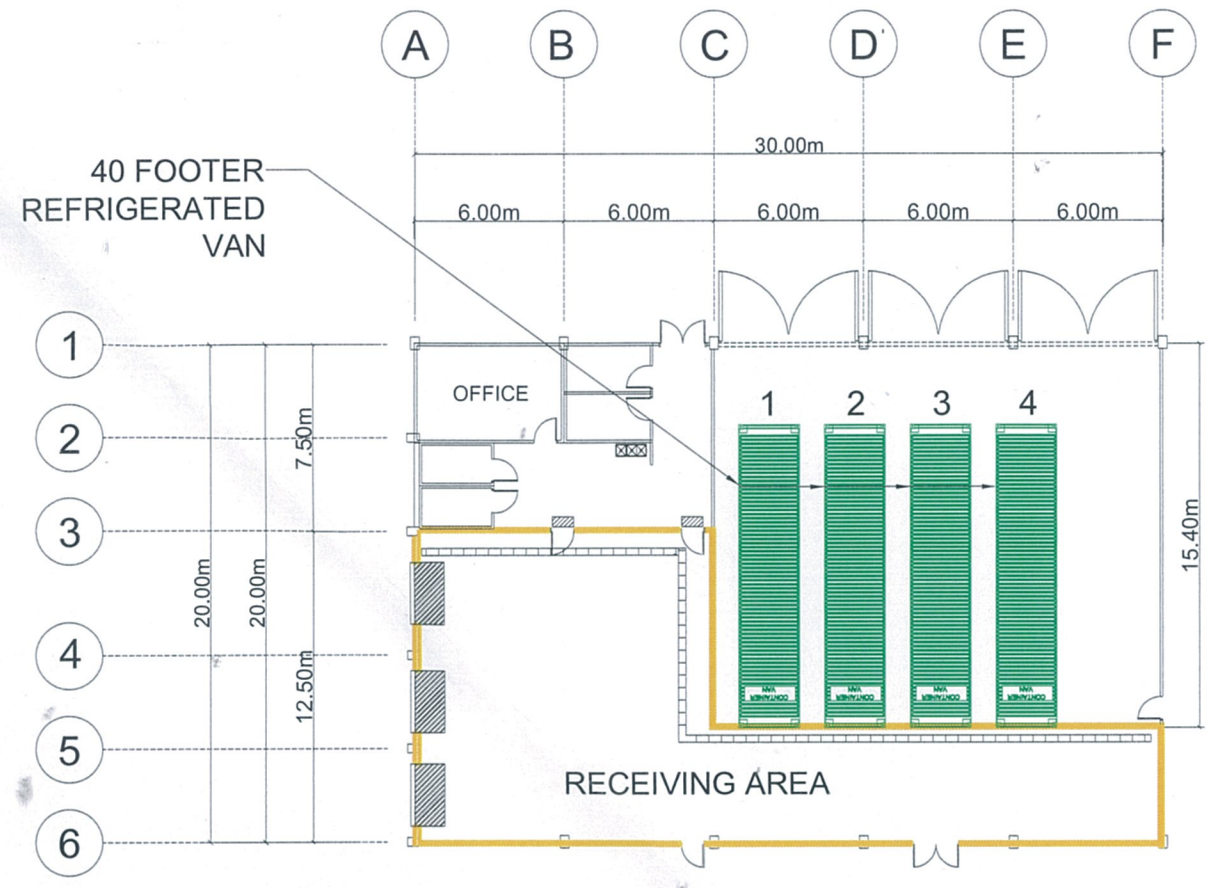

LOCATION OF REF. VANS
SCALE: NTS

FOOD TERMINAL INC.
EAST SERVICE ROAD, TAGUIG, M.MLA.
ENGINEERING SERVICES DEPARTMENT

PROJECT TITLE:
REGIONAL FOOD TERMINAL, RFT - CEBU
SUPPLY OF FOUR (4) UNITS 40 FOOTER
REFRIGERATED CONTAINER VANS (RCVs)

DRAWN BY:
Mark Regie B. Empuesto
MARK REGIE B. EMPUESTO
CAD OPERATOR

LOCATION:
CENTENNIAL WAREHOUSE, NFA COMPOUND,
CEBU PORT AREA, CEBU CITY

PREPARED BY:
Ronaldo R. Olivares
RONALDO R. OLIVARES
PROJECT ENGINEER, EEMU

CHECKED BY:
Hermenegildo P. Villaruel Jr.
HERMENEGILDO P. VILLARUEL JR.
EEMU OFFICER

RECOMMENDING APPROVAL:
John Gabriel Benedict C. Trinidad III
JOHN GABRIEL BENEDICT C. TRINIDAD III
VP. or OPERATIONS

APPROVED BY:
Atty. Ryan A. Martinez
ATTY. RYAN A. MARTINEZ
OIC, PRESIDENT AND CEO

1/1