


Legends:

- CP - Existing Concrete Pole to be reused (42 units)
- X<sub>T</sub> - Tree Branches to Trim
- MP6 - New 6M Tapered post with arm for 150W LED STREET LIGHT (9 units)
- MP8 - New 8M Tapered post with arm for Solar Powered LED Street Light ( 26 units)
- AB - New Arm and Bracket for Solar Powered LED Street Light ( 42 units)
- 80W Compact Solar Powered LED Street Light, 10000lm, 6500K, with LiFePO4 Lithium-Ion Battery 12.6V 50AH (68 sets)
- 150W LED STREET LIGHT, 18000lm, 6500K
- Control panel for 150W street light. Features: Push button (on and off), Pilot Lights (Red and green), Photocell completes with other accessories. Enclosure: Nema3R, Powder Coated Gray, Panel name: (PERIMETER LIGHT), Complete with Lugs & Grounding

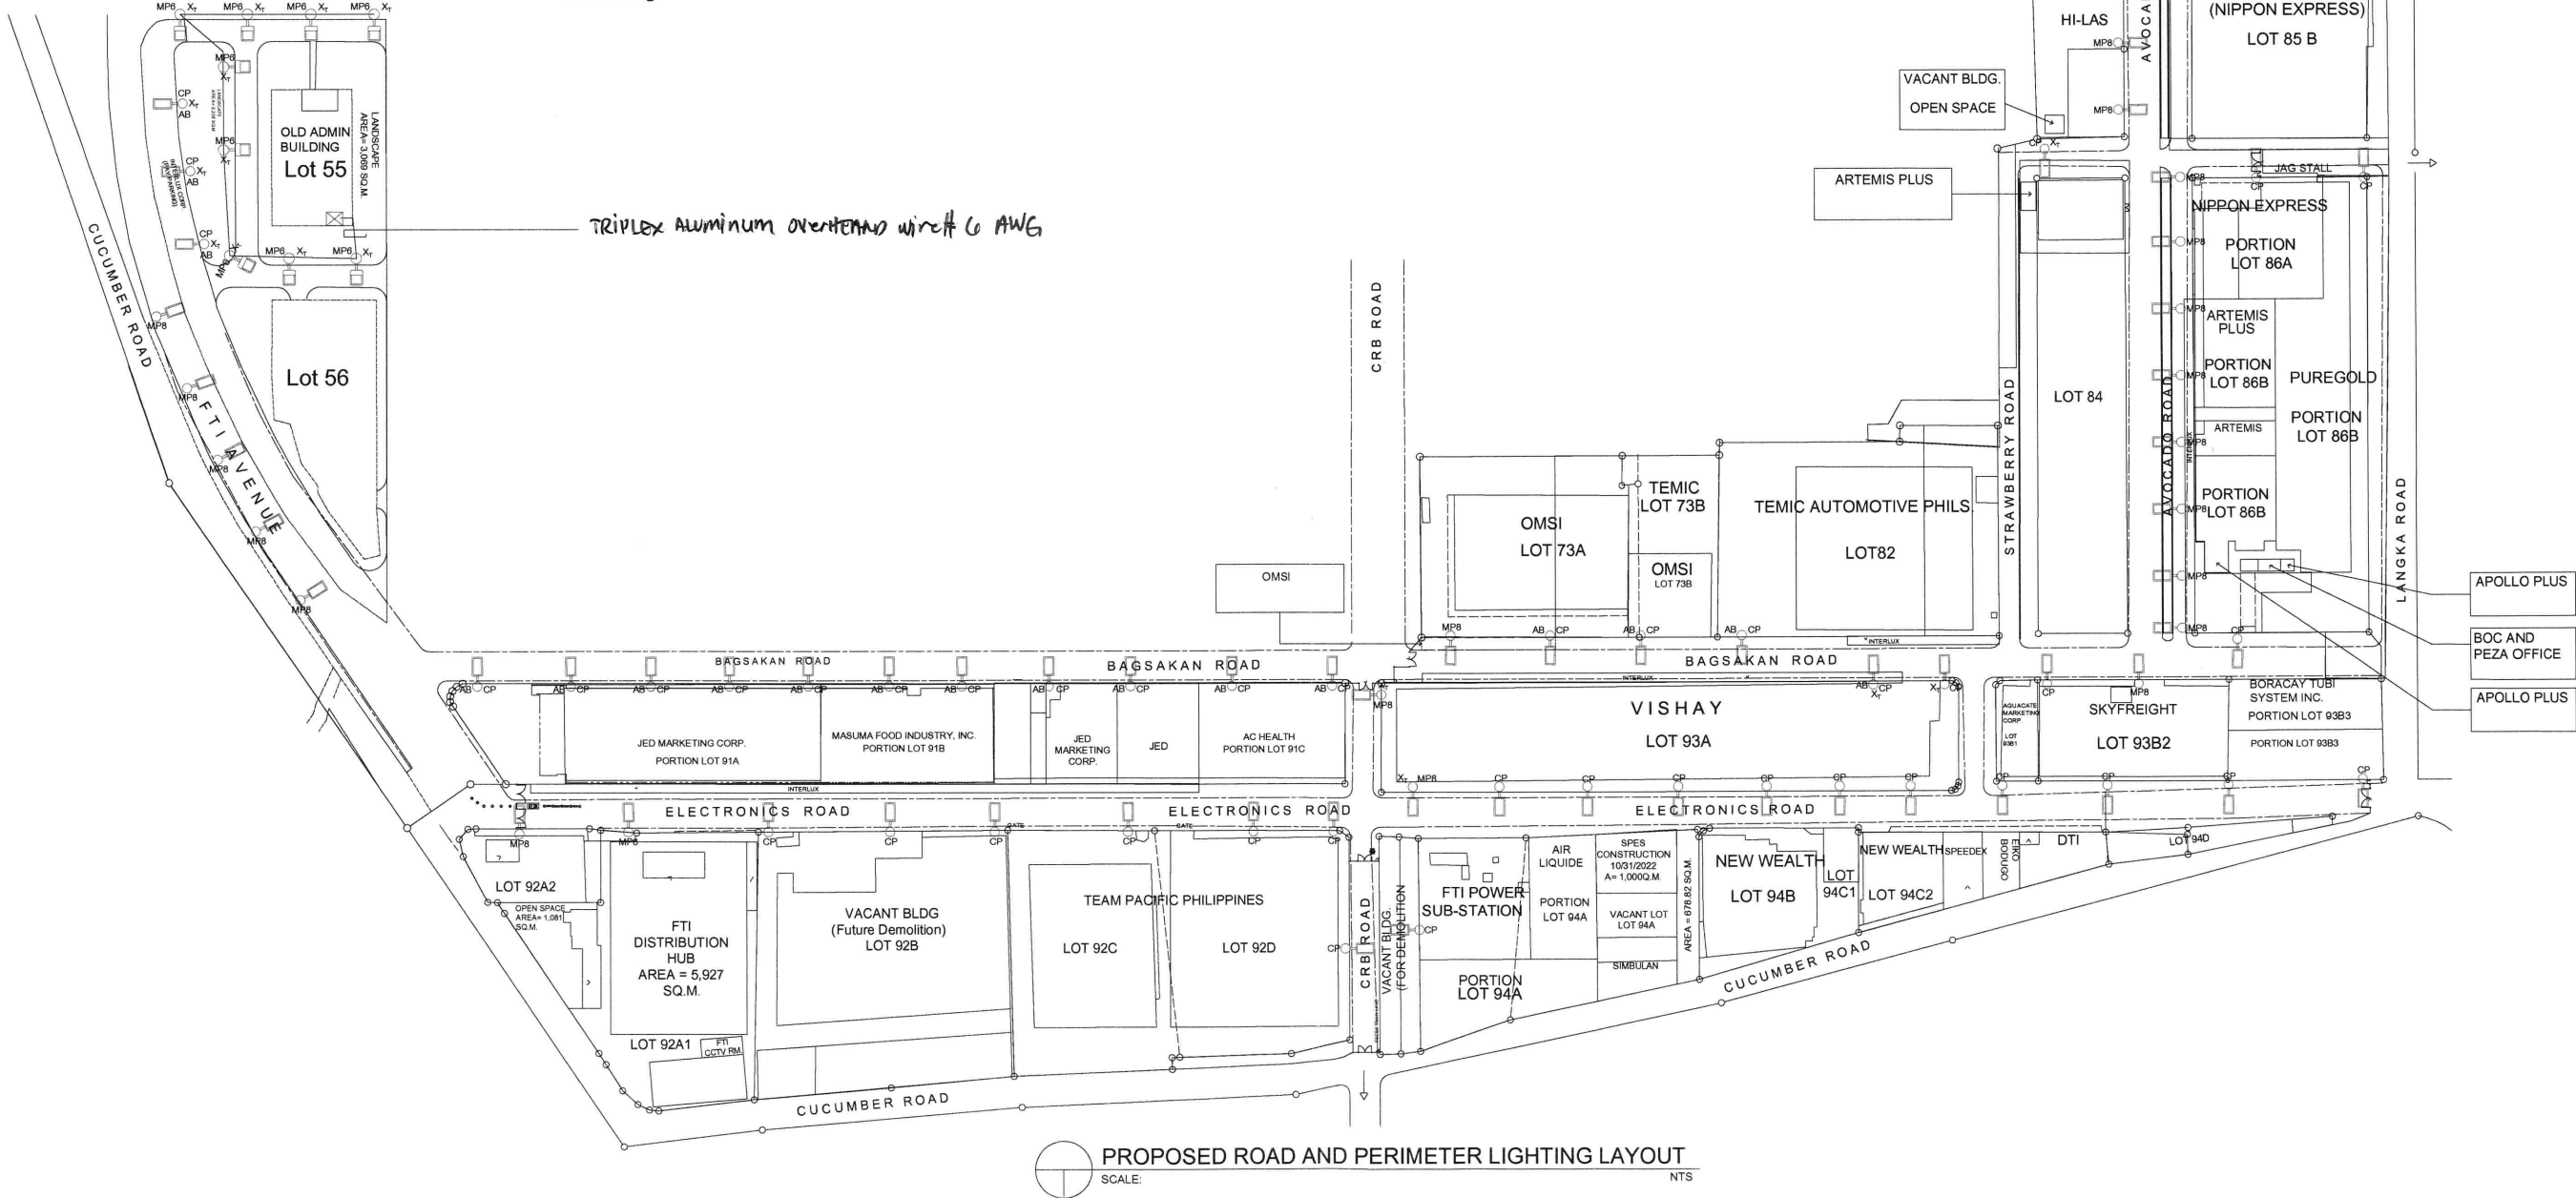

**FOOD TERMINAL INC.**  
EAST SERVICE ROAD, TAGUIG, M.MLA.  
ENGINEERING SERVICES DEPARTMENT

DRAWN BY:  
**MARK REGIE B. EMPUESTO**  
CAD OPERATOR

PREPARED BY:  
**MARK JORNAR FIGUERAS**  
ELECTRICAL ENGINEER, EEMU

RECOMMENDING APPROVAL:  
**JOHN GABRIEL BENEDICT C. TRINIDAD III**  
VP for OPERATIONS

PROJECT TITLE:  
INSTALLATION OF STREETLIGHT ALONG  
CUCUMBER (PROPOSED ROAD AND PERIMETER  
LIGHTING IN FTI SEZ AND ADMIN BUILDING)

LOCATION:  
**FTI COMPLEX, TAGUIG CITY**


CHECKED BY:  
**HERMENEGILDO P. VILLARUEL JR.**  
EEMU OFFICER

APPROVED BY:  
**ROBERT S. TAN**  
PRESIDENT AND CEO

**E1**

Legends:

- CP - Existing Concrete Pole
- WP - Existing Wooded Pole
- XMP - Existing Metallic Pole to be Removed (4 units)
- XAB - Existing Arm and Bracket to be Removed
-  - Existing 250W Halogen Street Lights

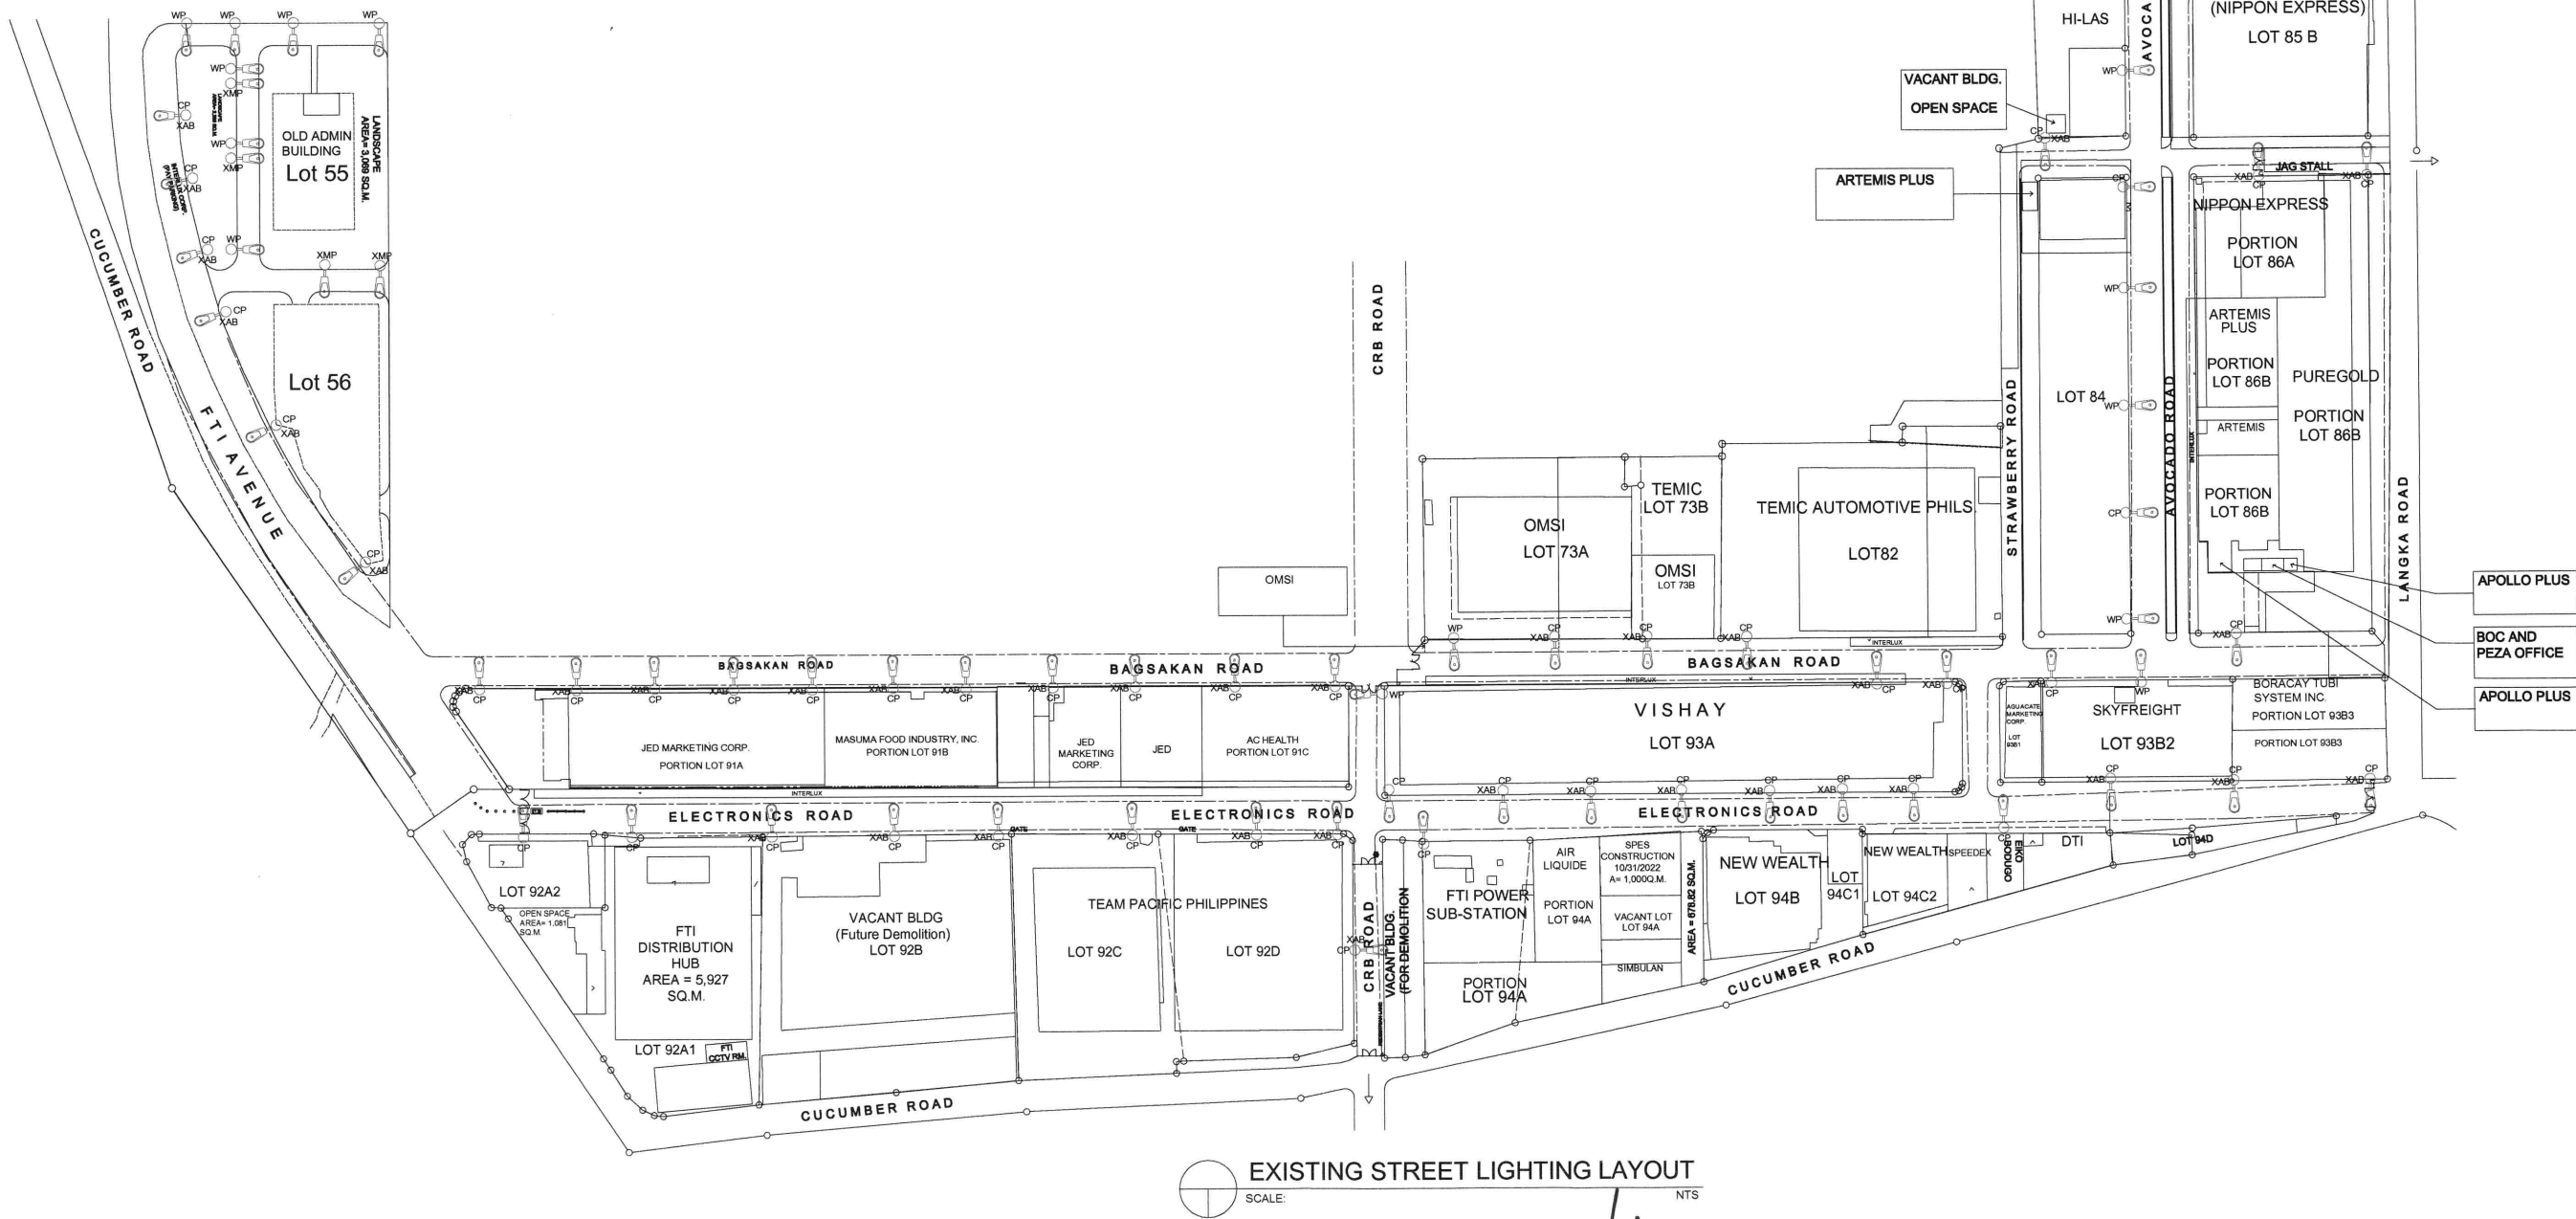

**FOOD TERMINAL INC.**  
EAST SERVICE ROAD, TAGUIG, M.MLA.  
ENGINEERING SERVICES DEPARTMENT

DRAWN BY:

**MARK REGIE B. EMPUESTO**  
CAD OPERATOR

PREPARED BY:

**MARK JORNAR FIGUERAS**  
ELECTRICAL ENGINEER, EEMU

RECOMMENDING APPROVAL:

**JOHN GABRIEL BENEDICT C. TRINIDAD III**  
VP for OPERATIONS

PROJECT TITLE  
**INSTALLATION OF STREETLIGHT ALONG  
CUCUMBER (PROPOSED ROAD AND PERIMETER  
LIGHTING IN FTI SEZ AND ADMIN BUILDING)**

LOCATION:

**FTI COMPLEX, TAGUIG CITY**



CHECKED BY:

**HERMENEGILDO P. VILLARUEL JR.**  
EEMU OFFICER

APPROVED BY:

**ROBERT S. TAN**  
PRESIDENT AND CEO

**E2**

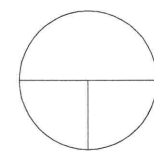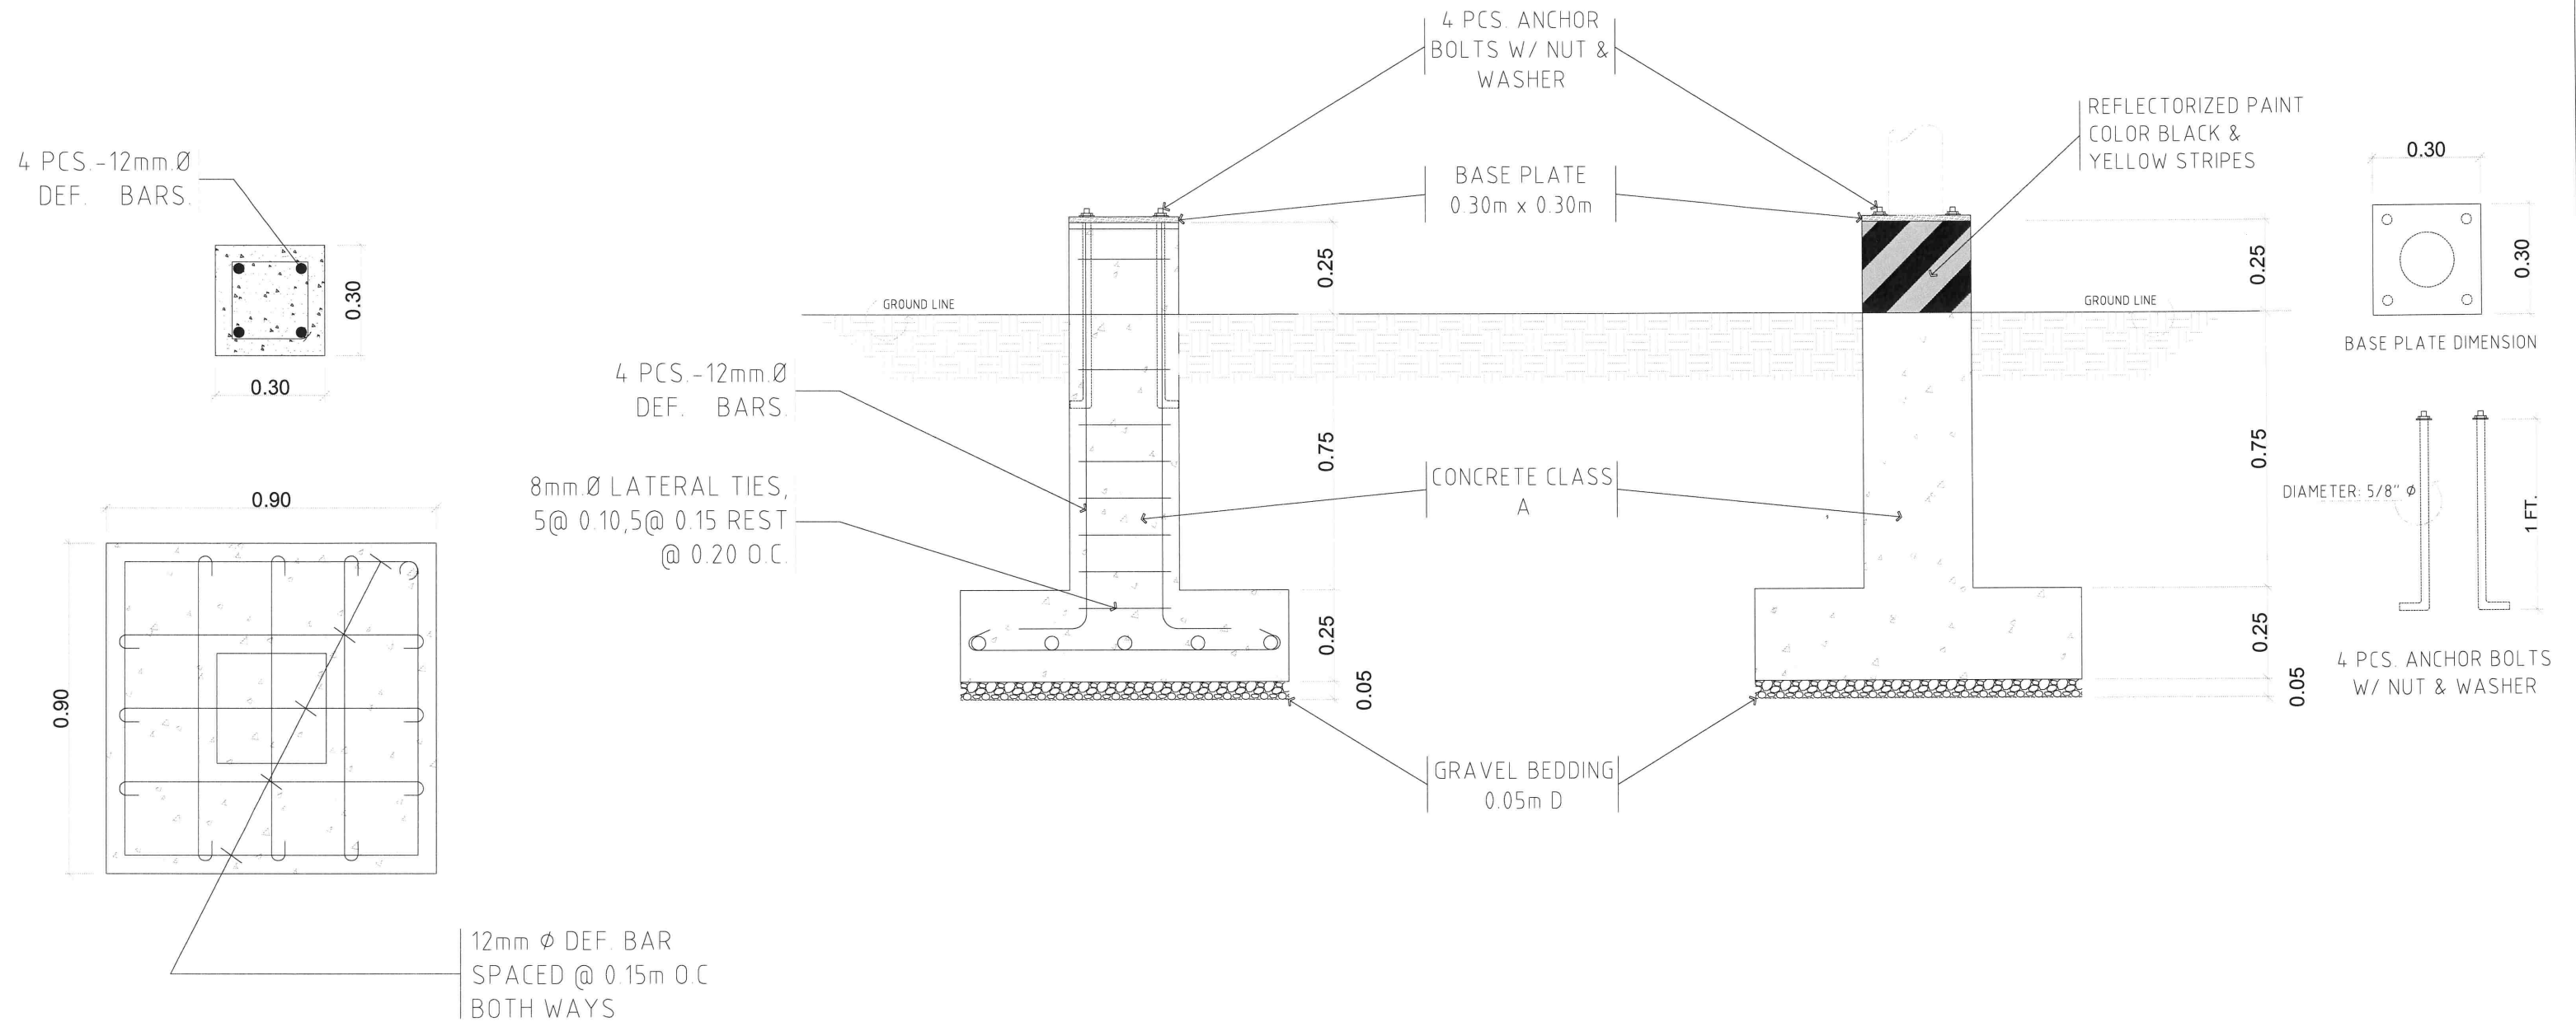

## LIGHT POST CONCRETE FOUNDATION DETAIL

SCALE:

NTS



**FOOD TERMINAL INC.**  
EAST SERVICE ROAD, TAGUIG, M.M.L.A.  
ENGINEERING SERVICES DEPARTMENT

DRAWN BY:

**MARK REGIE B. EMPUESTO**  
CAD OPERATOR

PREPARED BY:

**RONALDO R. OLIVARES**  
PROJECT ENGINEER, EEMU

RECOMMENDING APPROVAL:

**JOHN GABRIEL BENEDICT C. TRINIDAD III**  
VP for OPERATIONS

PROJECT TITLE:

**INSTALLATION OF STREET LIGHTS ALONG  
CUCUMBER ROAD**

LOCATION:

**FTI COMPLEX, TAGUIG CITY**




CHECKED BY:

**HERMENEGILDO P. VILLARUEL JR.**  
EEMU OFFICER

APPROVED BY:

**ROBERT S. TAN**  
PRESIDENT AND CEO

**S1**

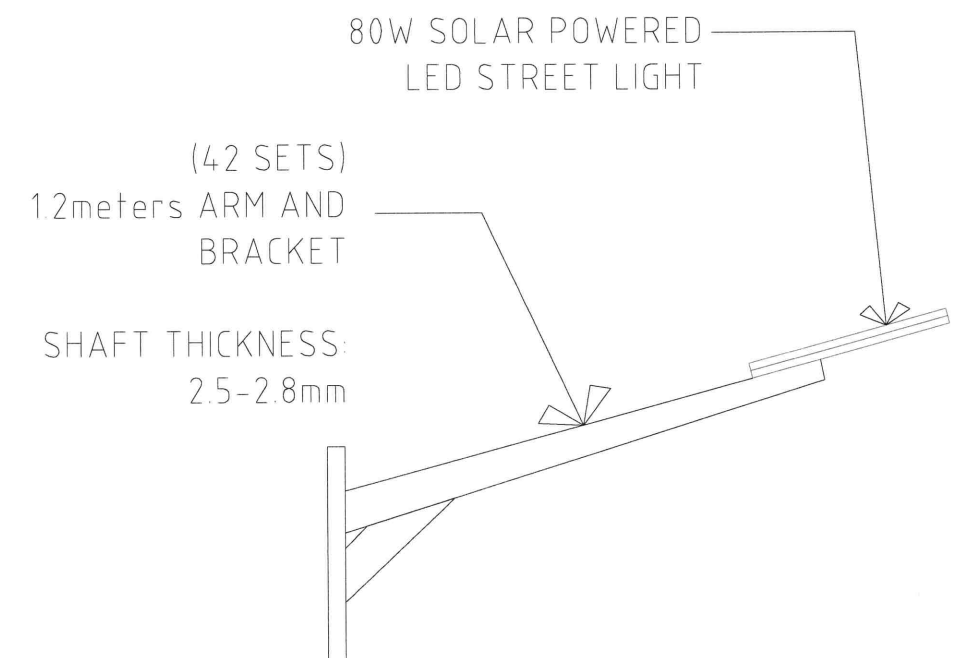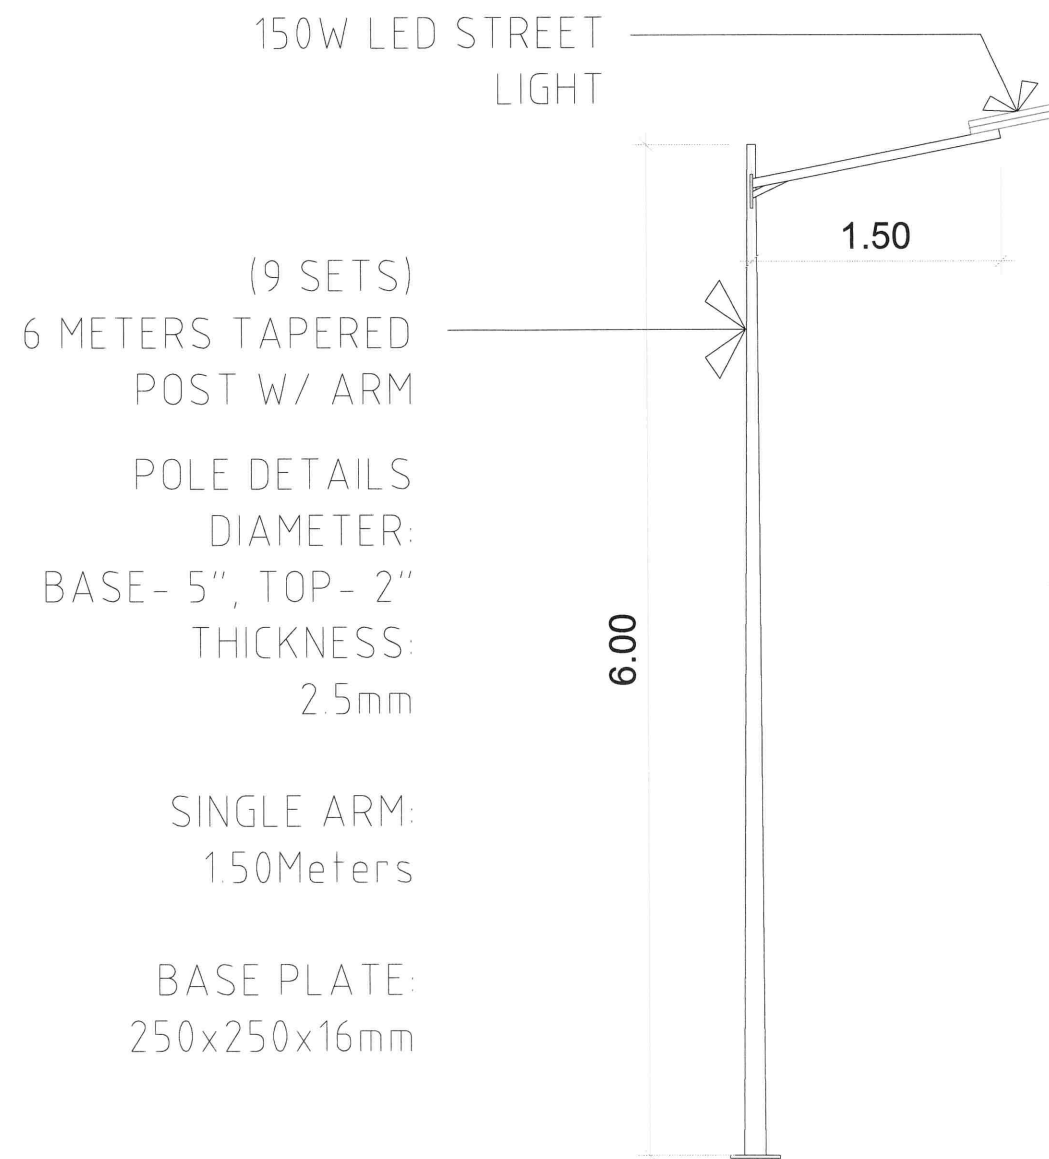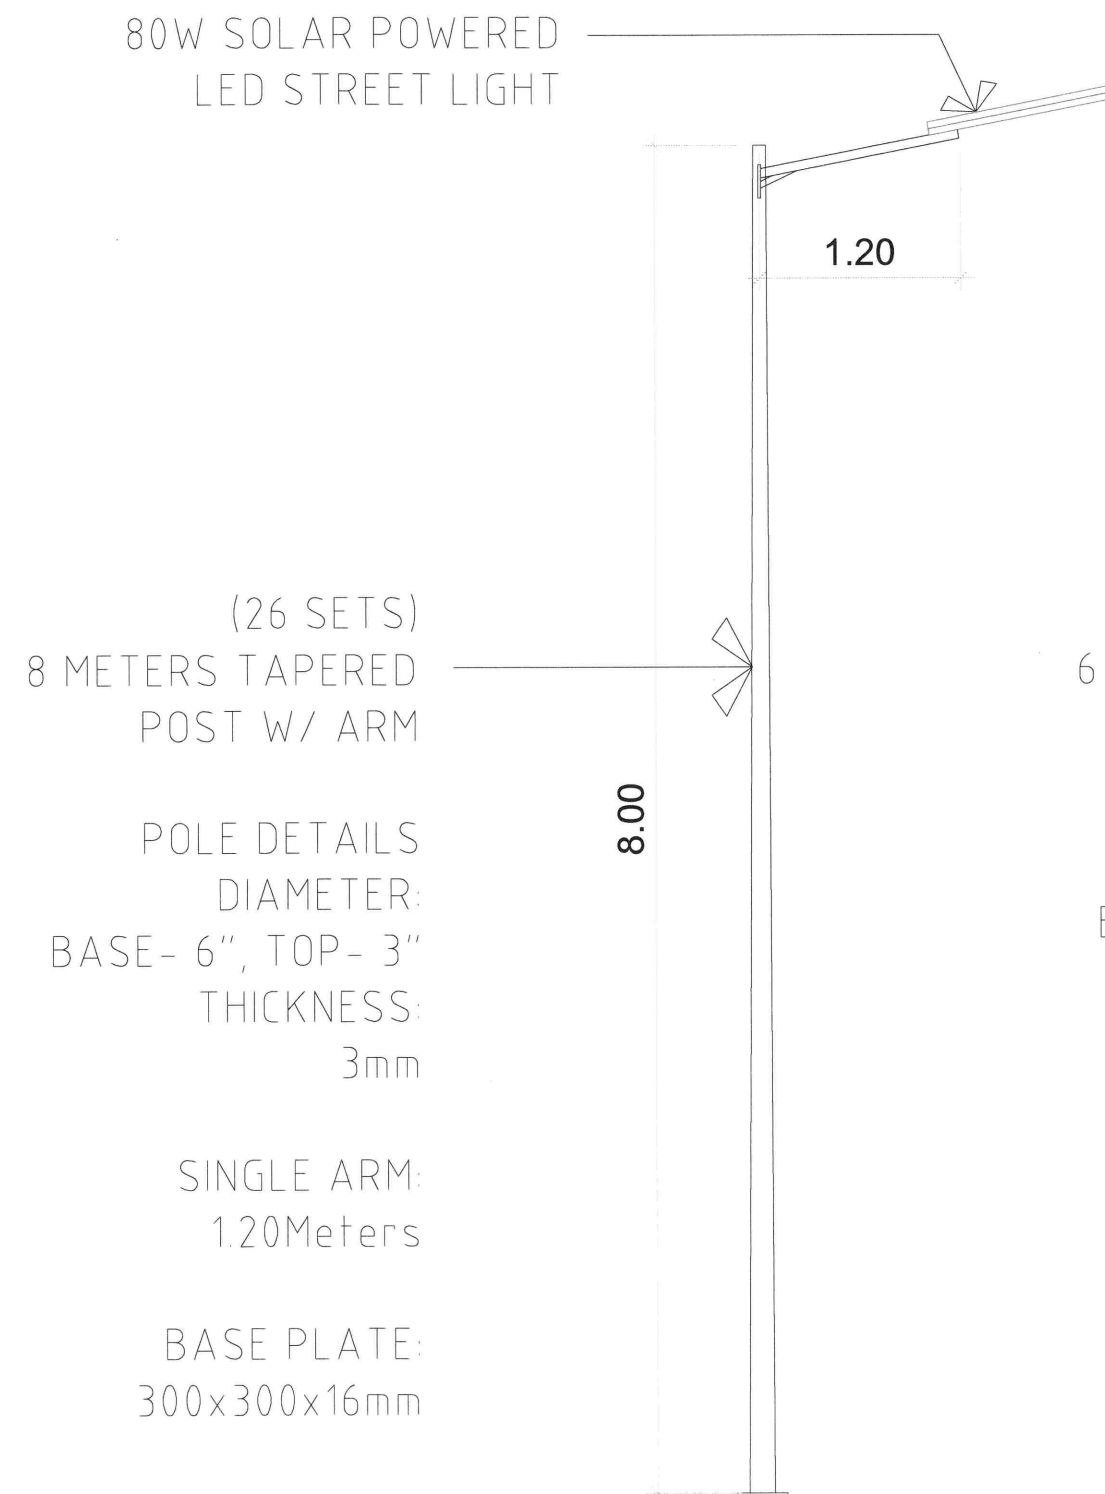

**FOOD TERMINAL INC.**  
EAST SERVICE ROAD, TAGUIG, M.MLA.  
ENGINEERING SERVICES DEPARTMENT

DRAWN BY:

**MARK REGIE B. EMPUESTO**  
CAD OPERATOR

PREPARED BY:

**RONALDO R. OLIVARES**  
PROJECT ENGINEER, EEMU

RECOMMENDING APPROVAL:

**JOHN GABRIEL BENEDICT C. TRINIDAD III**  
VP for OPERATIONS

PROJECT TITLE:

**INSTALLATION OF STREET LIGHTS ALONG  
CUCUMBER ROAD**

LOCATION:

**FTI COMPLEX, TAGUIG CITY**

CHECKED BY:

**HERMENEGILDO P. VILLARUEL JR.**  
EEMU OFFICER

APPROVED BY:

**ROBERT S. TAN**  
PRESIDENT AND CEO

**S2**