

SITE

LOCATION PLAN
SCALE NTS

FOOD TERMINAL INC.
EAST SERVICE ROAD, TAGUIG, M.MLA.
ENGINEERING SERVICES DEPARTMENT

PROJECT TITLE:
CONSTRUCTION OF NEW DRAINAGE LINE
ALONG BAGSAKAN ROAD

DRAWN BY:
MARK REGIE B. EMPUESTO
CAD OPERATOR

LOCATION:
BAGSAKAN ROAD , FTI-SEZ
TAGUIG CITY

PREPARED BY:
RONALDO R. OLIVARES
PROJECT ENGINEER, EEMU

CHECKED BY:
HERMENEGILDO P. VILLARUEL JR.
EEMU OFFICER



RECOMMENDING APPROVAL:
JOHN GABRIEL BENEDICT C. TRINIDAD III
VP for OPERATIONS

APPROVED BY:
ROBERT S. TAN
PRESIDENT AND CEO

SHEET No.

1/3

DATE: 08/31/22

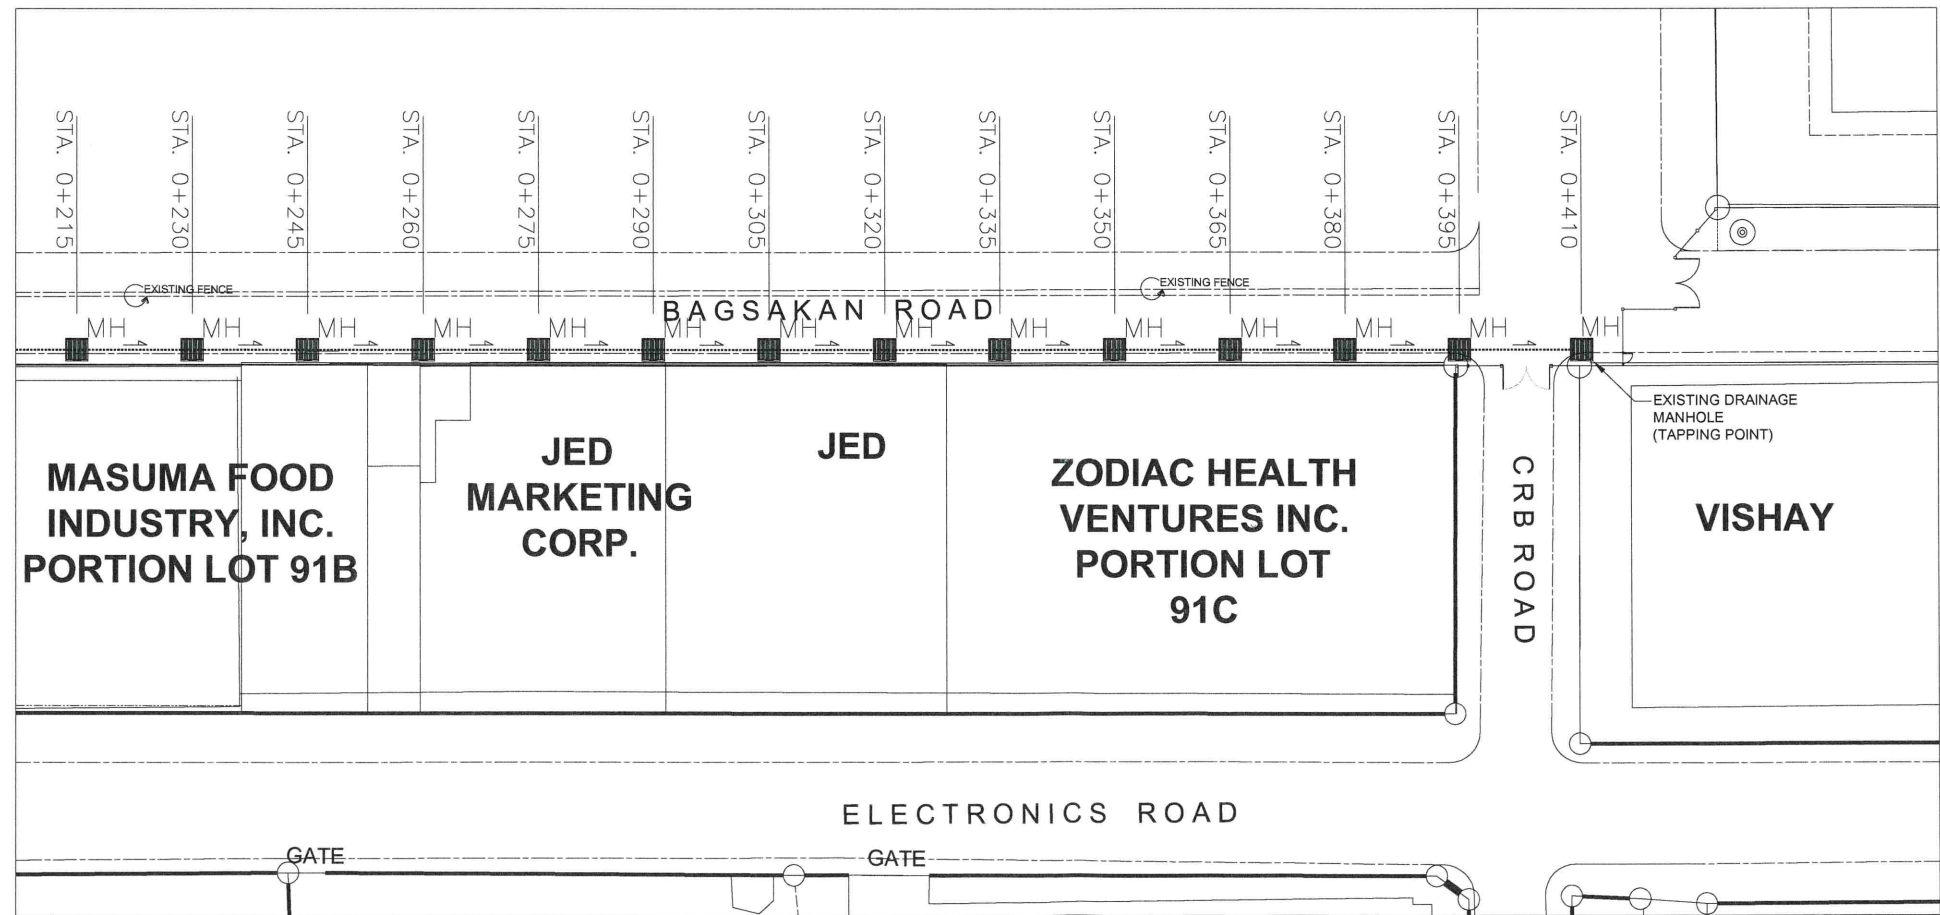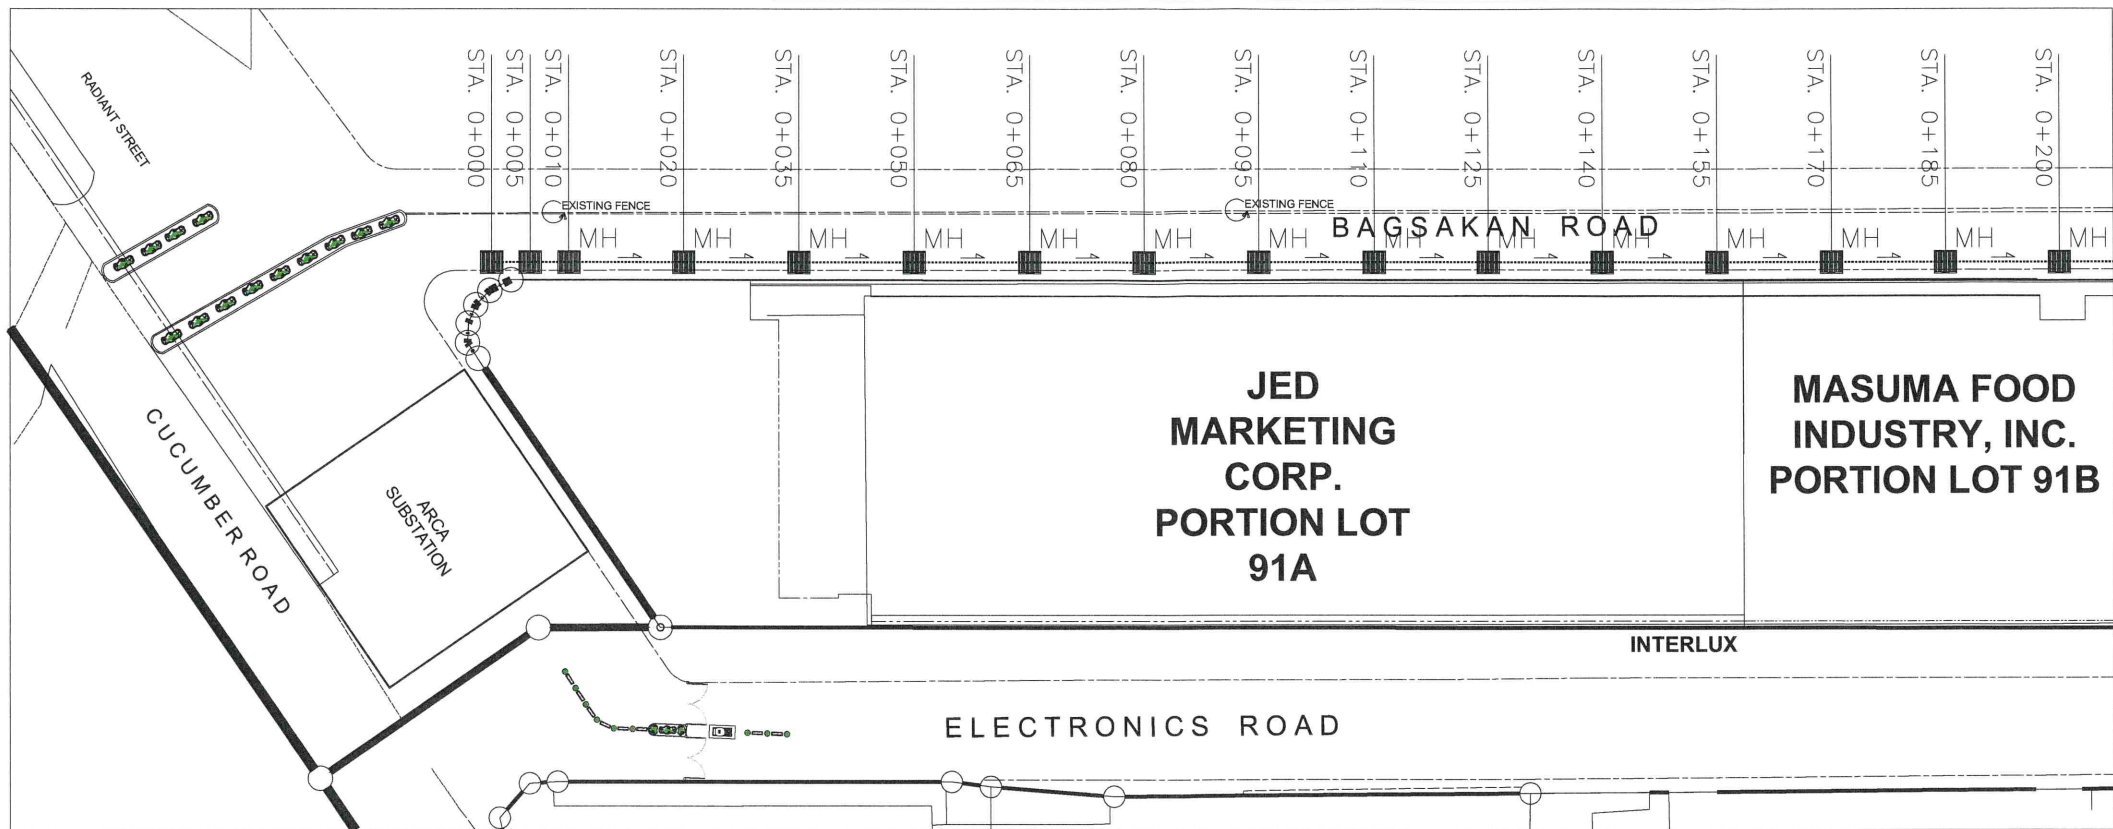

LEGEND:	
	30 Units 0.60m x 0.60m - MANHOLE
	300mmØ RCCP



PROJECT TITLE:
CONSTRUCTION OF NEW DRAINAGE LINE
ALONG BAGSAKAN ROAD

DRAWN BY:

MARK REGIE B. EMPUESTO
CAD OPERATOR

LOCATION:

BAGSAKAN ROAD , FTI-SEZ
TAGUIG CITY

PREPARED BY:

RONALDO R. OLIVARES
PROJECT ENGINEER, EEMU

CHECKED BY:

HERMENEGILDO P. VILLARUEL JR.
EEMU OFFICER

RECOMMENDING APPROVAL:

JOHN GABRIEL BENEDICT C. TRINIDAD III
VP for OPERATIONS




APPROVED BY:

ROBERT S. TAN
PRESIDENT AND CEO


SHEET No.

2/3

DATE: 08/31/22

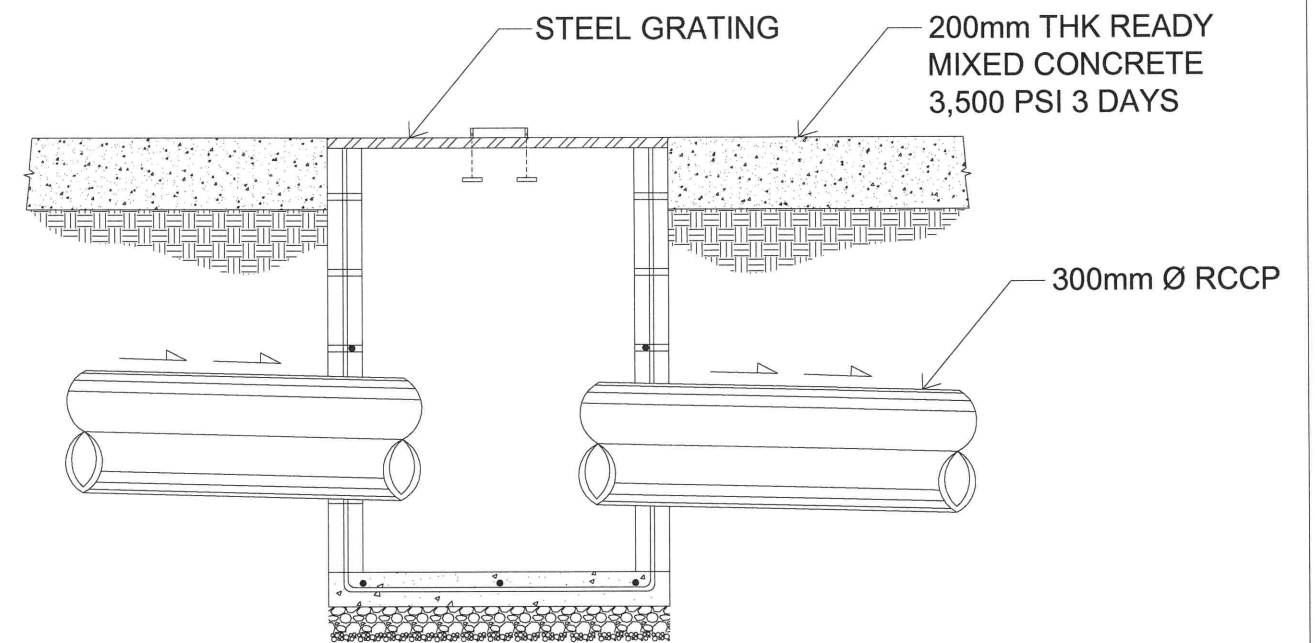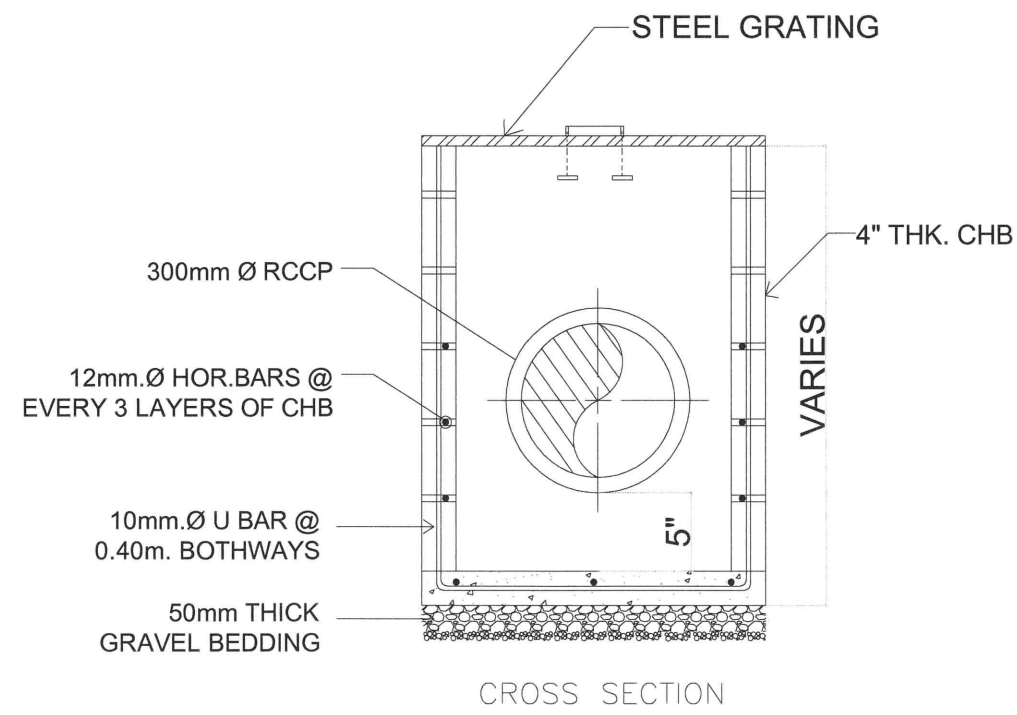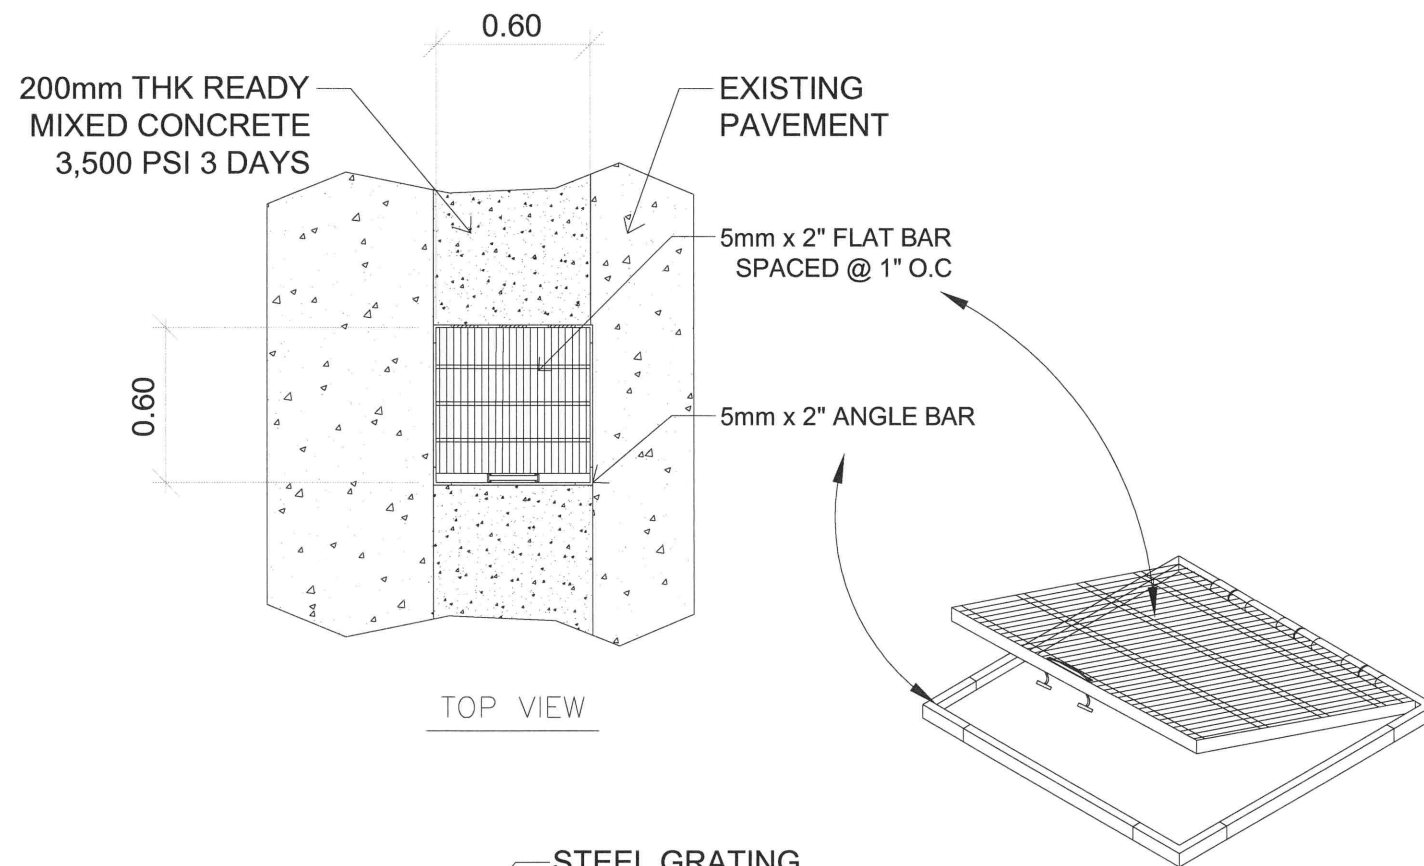

LONGITUDINAL SECTION

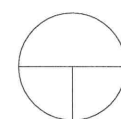

TYPICAL MANHOLE DETAIL
SCALE NTS



FOOD TERMINAL INC.
EAST SERVICE ROAD, TAGUIG, M.MLA.
ENGINEERING SERVICES DEPARTMENT

PROJECT TITLE:

CONSTRUCTION OF NEW DRAINAGE LINE
ALONG BAGSAKAN ROAD

DRAWN BY:

MARK REGIE B. EMPUESTO
CAD OPERATOR

LOCATION:

BAGSAKAN ROAD , FTI-SEZ
TAGUIG CITY

PREPARED BY:

RONALDO R. OLIVARES
PROJECT ENGINEER, EEMU

CHECKED BY:

HERMENEGILDO P. VILLARUEL JR.
EEMU OFFICER

RECOMMENDING APPROVAL:

JOHN GABRIEL BENEDICT C. TRINIDAD III
VP for OPERATIONS

APPROVED BY:

ROBERT S. TAN
PRESIDENT AND CEO

SHEET No.

3/3

DATE: 08/31/22